



	Meeting Space		Storage
	Collection		Support
	Reading Room		Hall/Stair
	Special Use		Open to Below
	Staff		

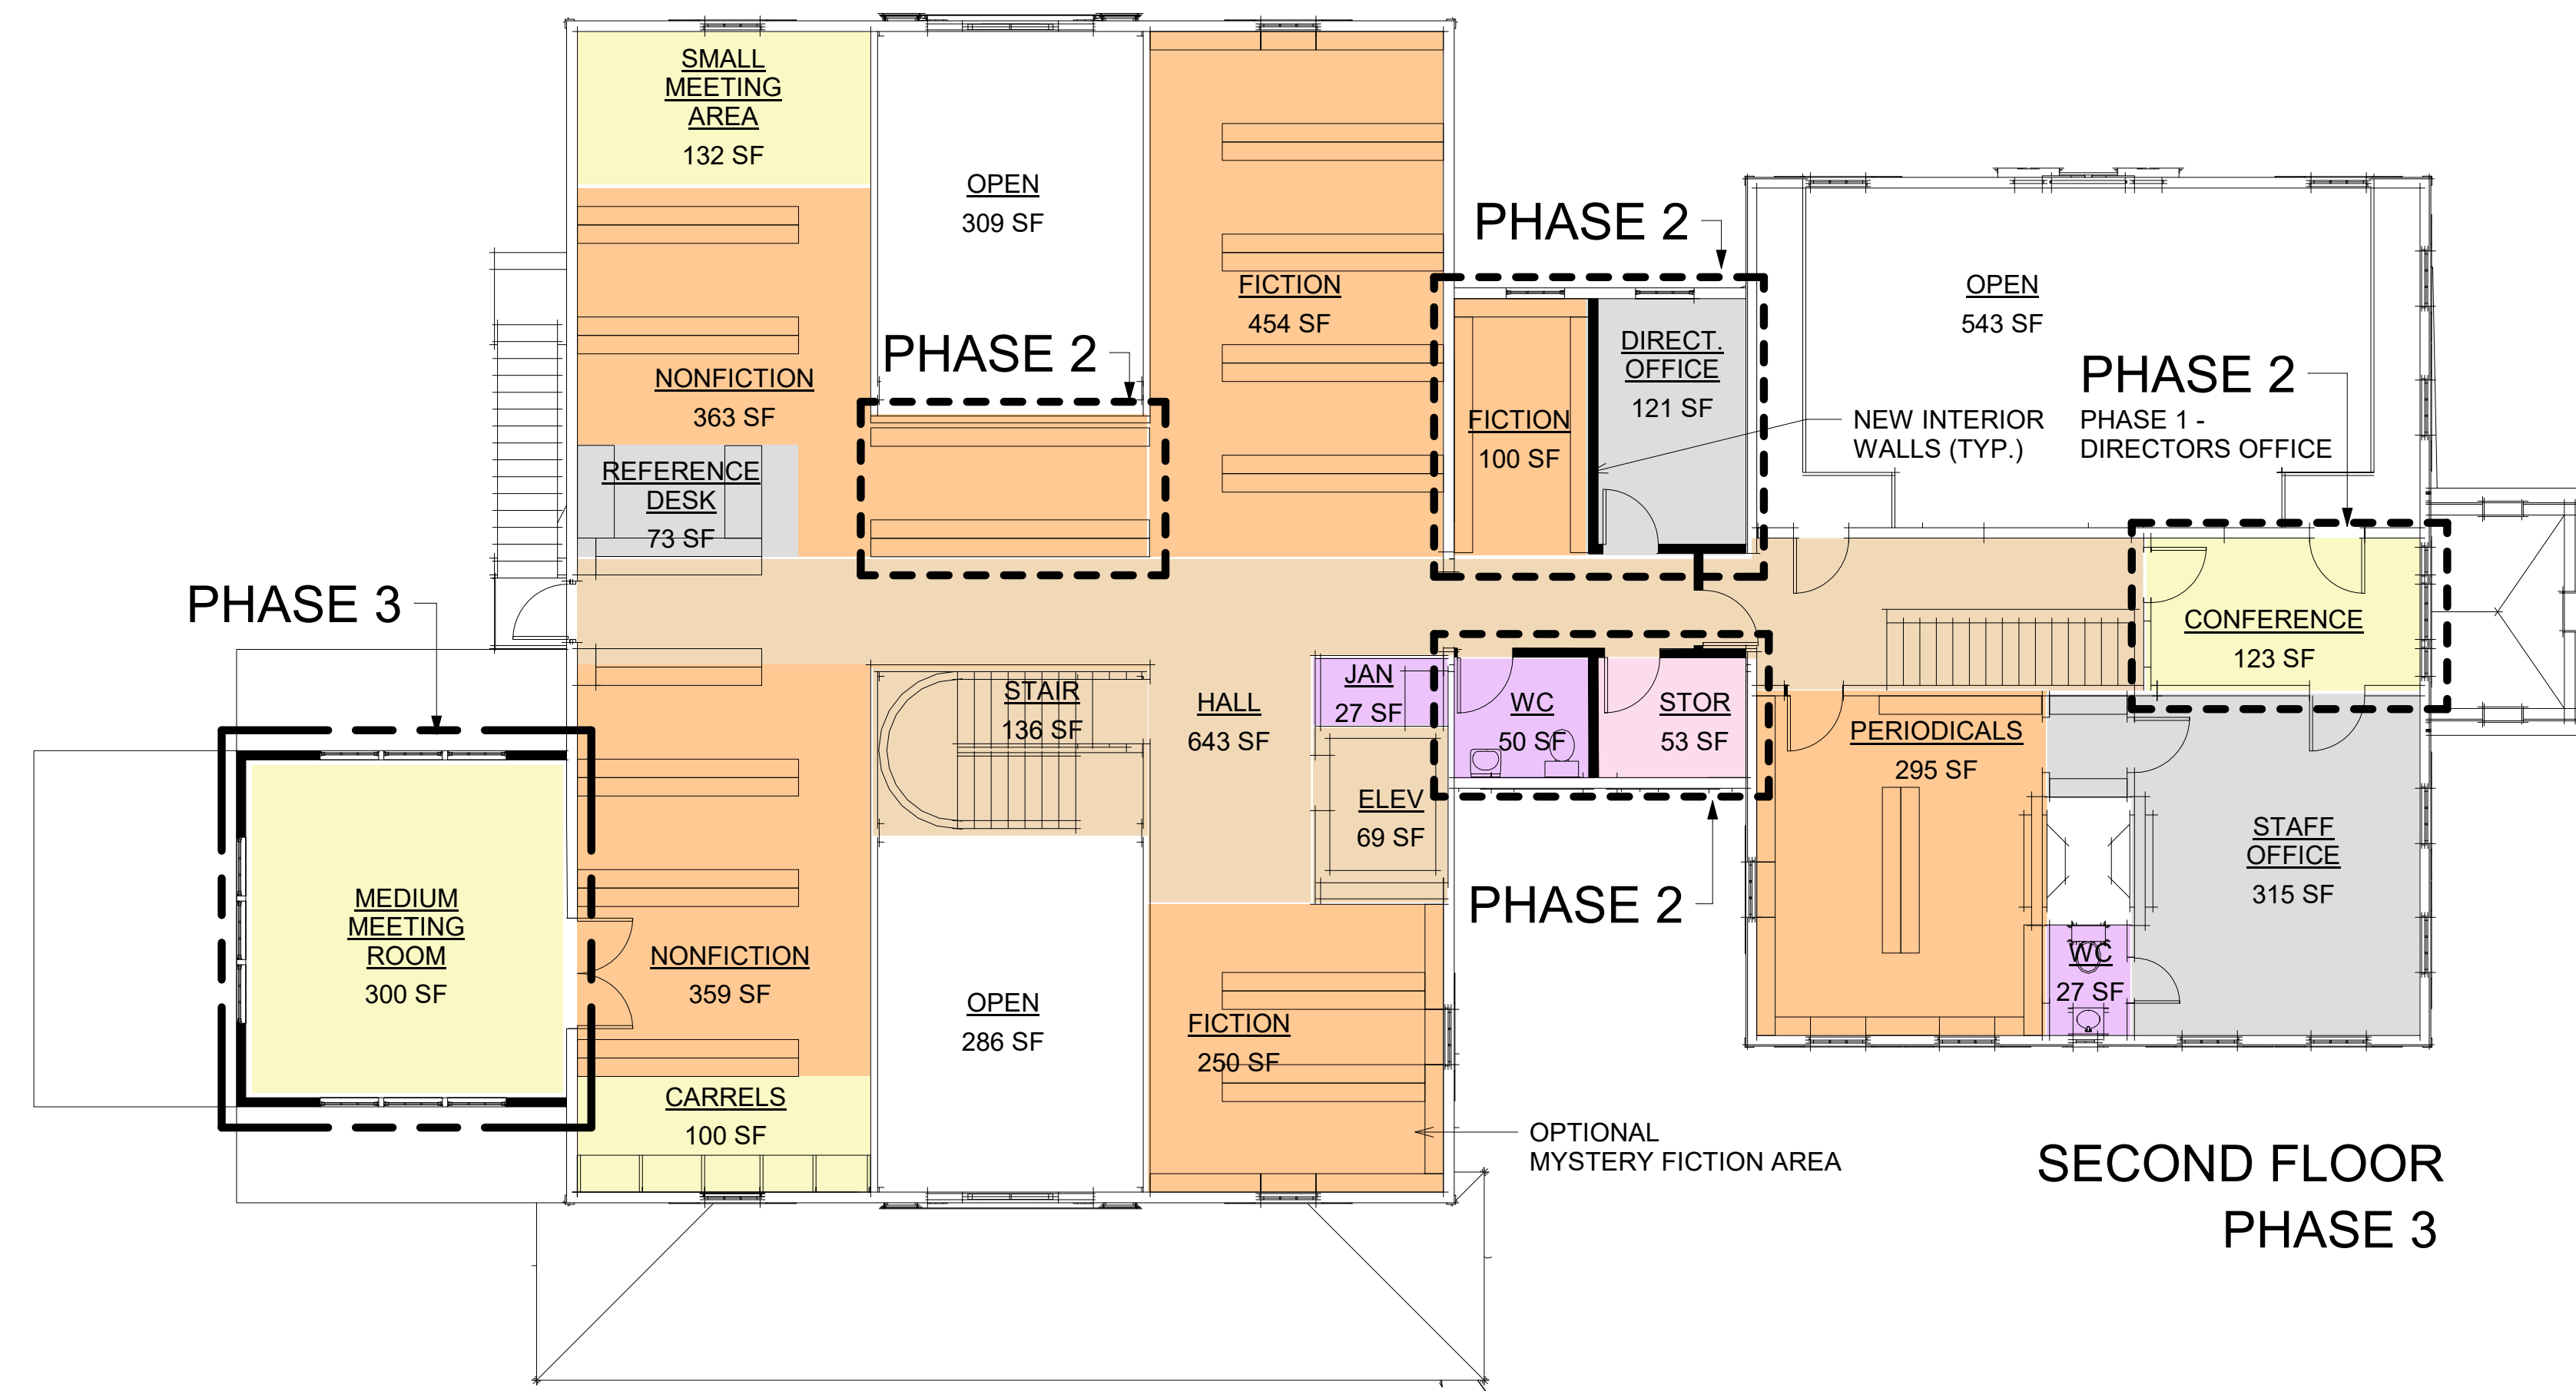

SECOND FLOOR
PHASE 3

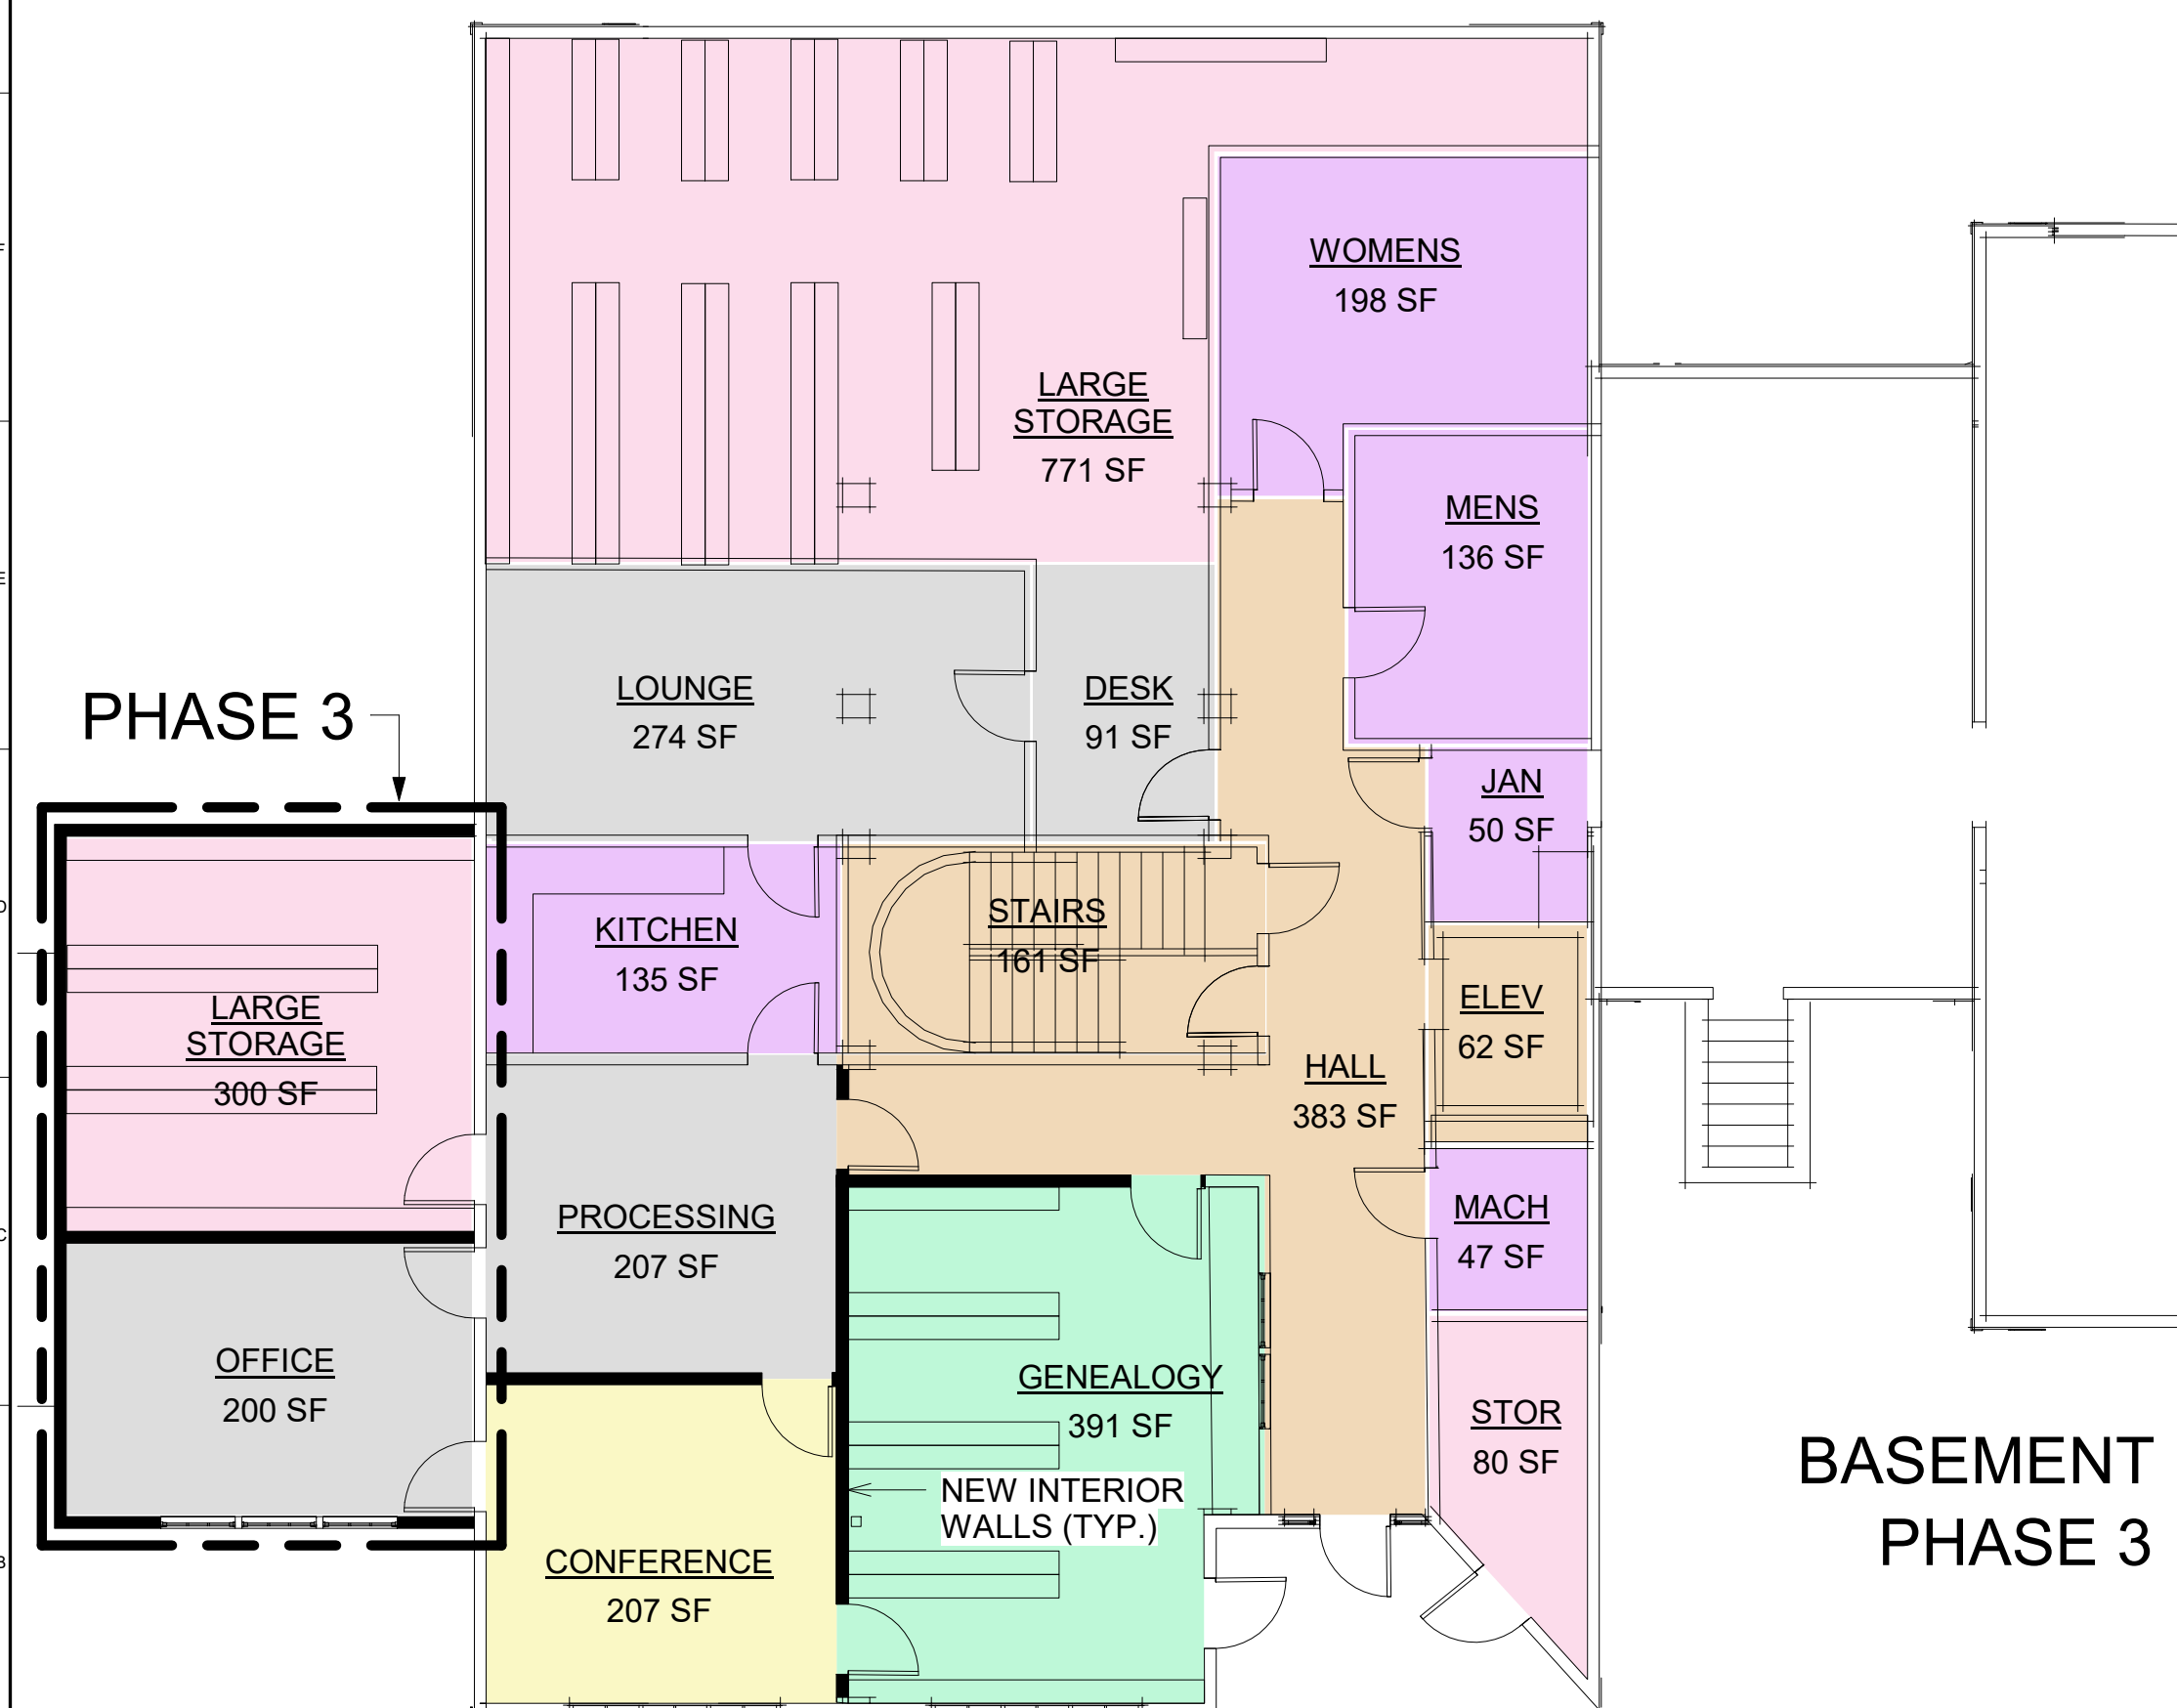


BASEMENT
PHASE 3



FIRST FLOOR
PHASE 3

New Addition
- North Side
1500 sf

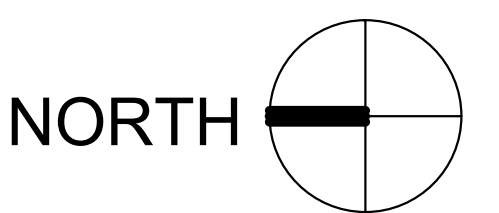

REV.	DESCRIPTION	DATE
	CONCEPT DESIGN	
	1/22/25	



**CITY OF ELLSWORTH
PUBLIC LIBRARY**

20 STATE STREET

SHEET TITLE:		GRAPHIC SCALE:
DATE:	1/22/25	
SCALE:	1/8" = 1'-0"	SHEET No.
PROJECT NO. Project Number		
DRAWN BY:	MDW	
A/E OF RECORD:	CMH	3



Ellsworth Public Library

Building and Site Improvements

Schematic Site Plan

Design Group Collaborative
Coplon Associates
February, 2025

GRAPHIC SCALE
0 10 20 30
SCALE: 1" = 10'